




SHOTGUN WILLIE HOUSE

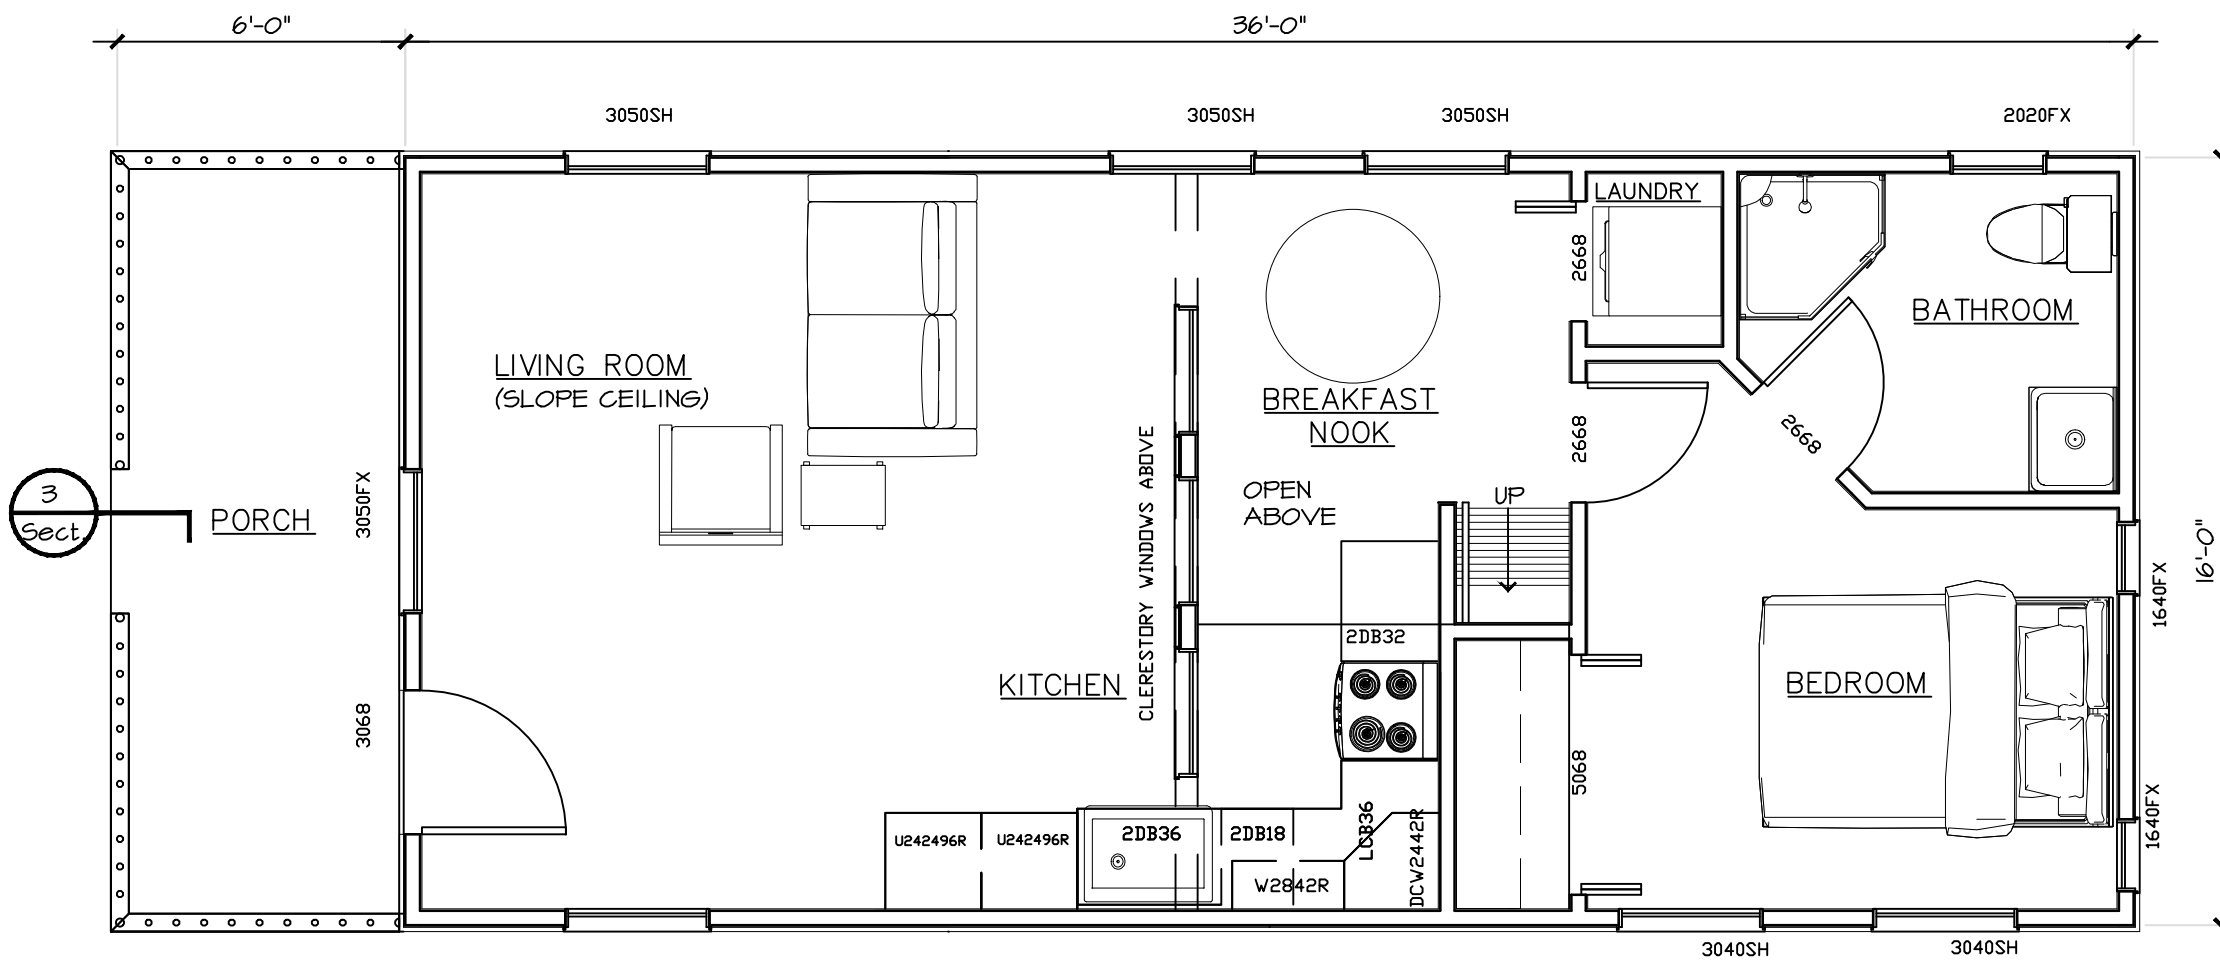

1 First Floor Plan
Scale: 1/4"=1'-0"

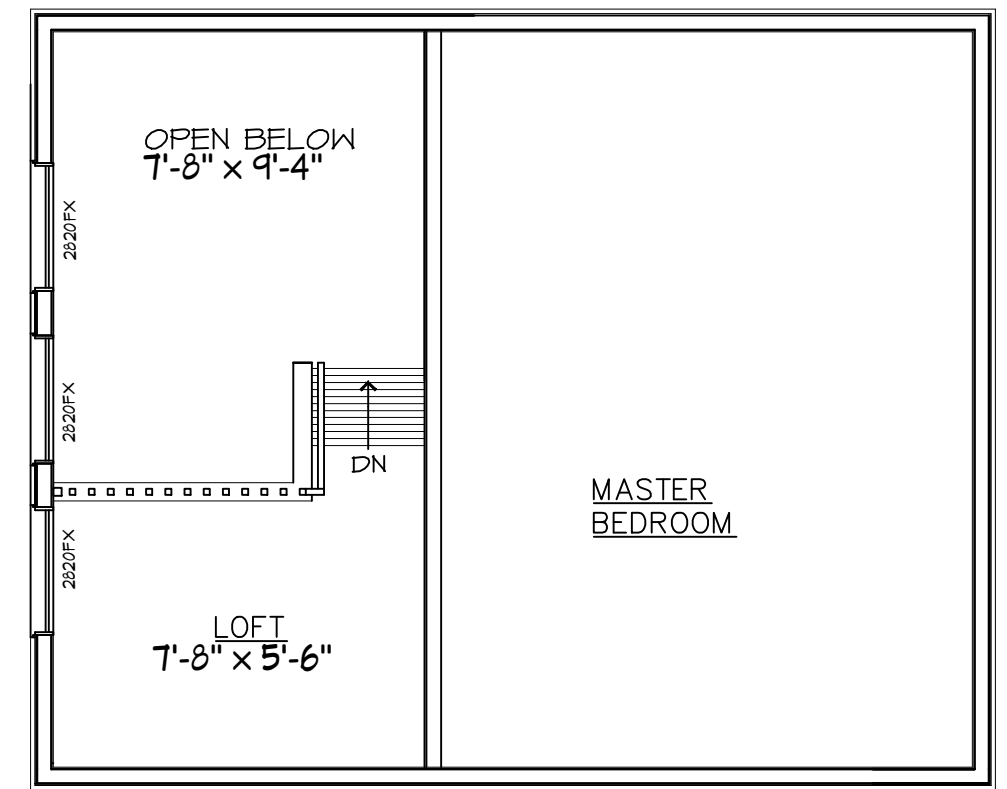


2 Second Floor Plan
Scale: 1/4"=1'-0"

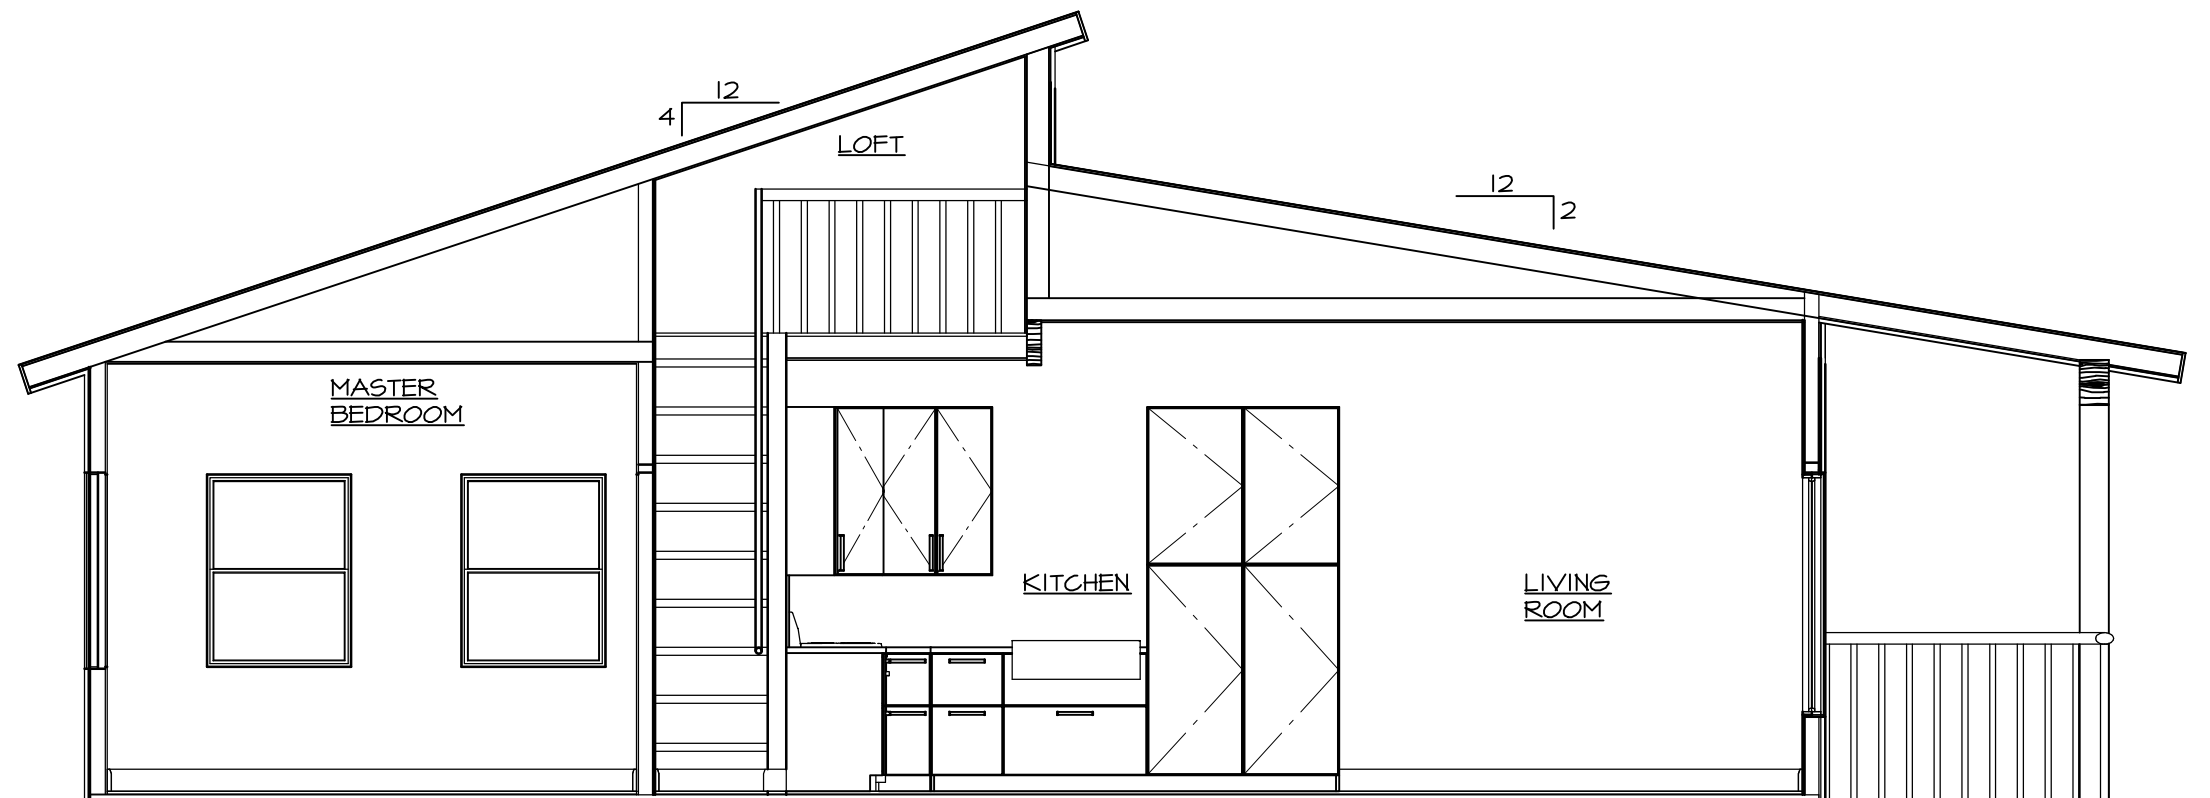

3 Building Section
Scale: 1/4"=1'-0"



4 Front Elevation
Scale: 1/4"=1'-0"

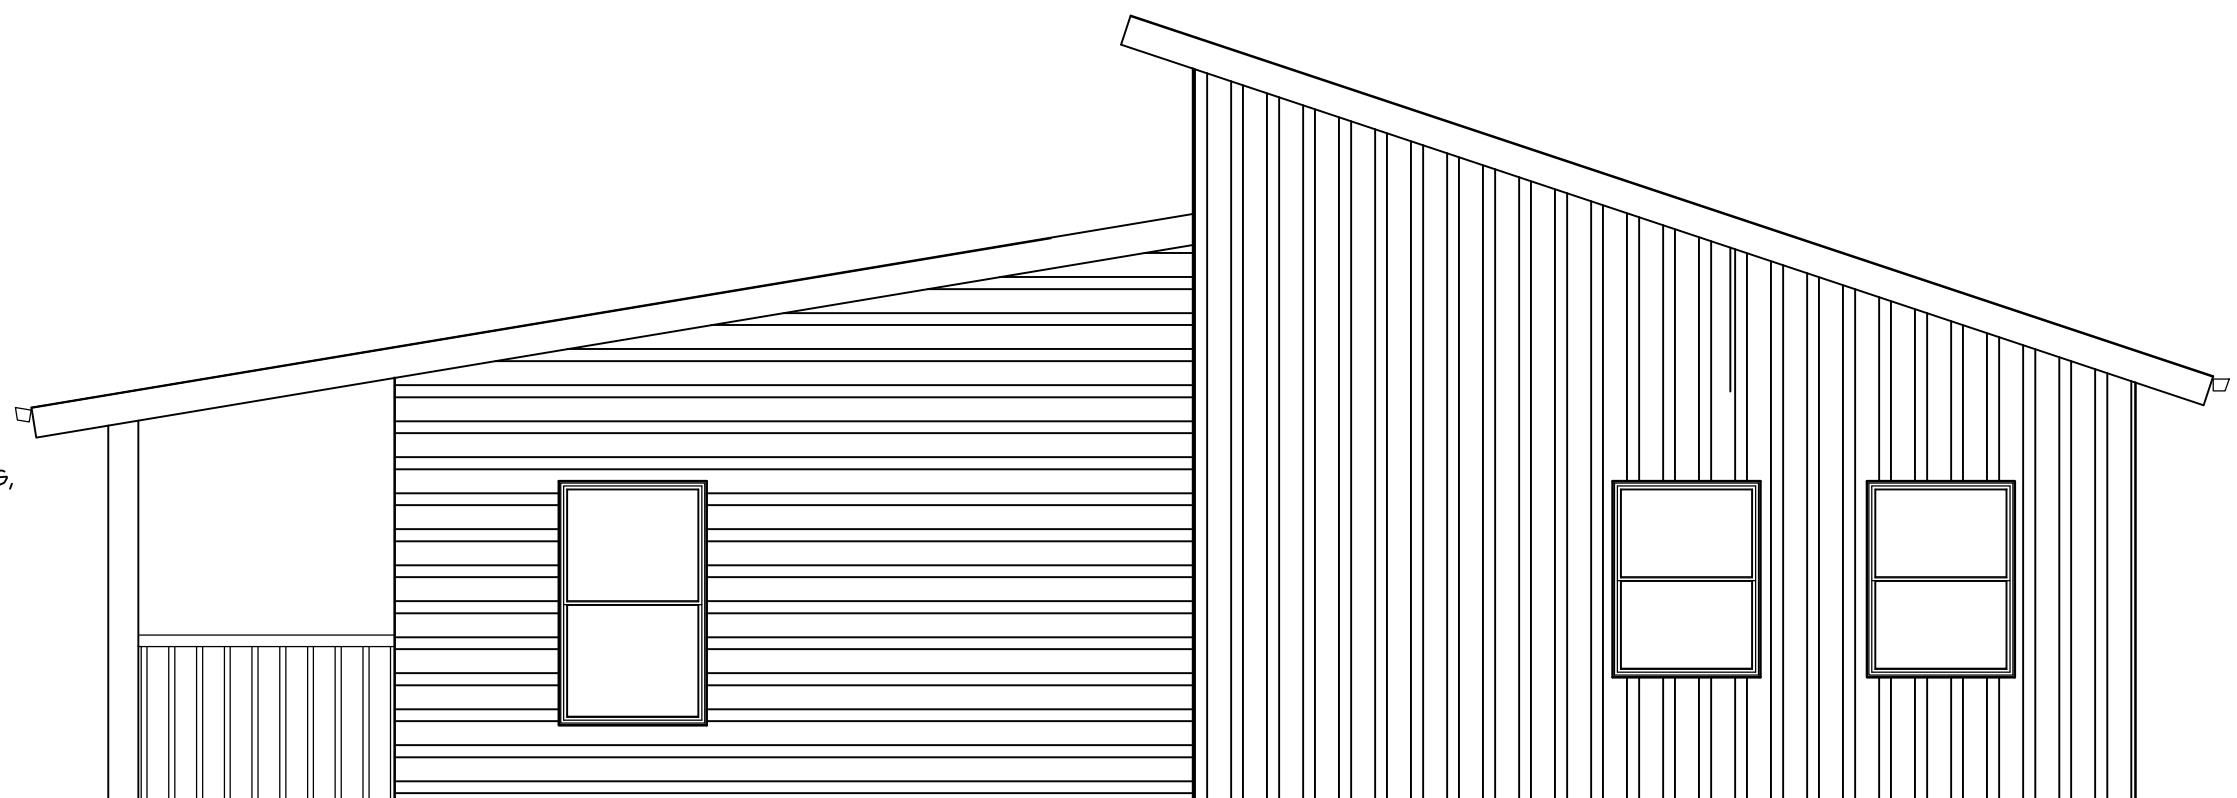

5 Side Elevation
Scale: 1/4"=1'-0"